

OXFORD FOOTBALL CLUB

Oxford, MI



INDEX OF DRAWINGS

- | | |
|----------------------------|----------------------------|
| 1. FIELD RENDERING | 7. SOCCER DETAILS |
| 2. FOOTBALL LAYOUT | 8. LACROSSE DETAILS |
| 3. FOOTBALL DETAILS | 9. ENDZONE LETTERS |
| 4. SOCCER LAYOUT | 10. MIDFIELD LOGO |
| 5. BOY'S LACROSSE | 11. ROLL LAYOUT |
| 6. GIRL'S LACROSSE | 12. ROLL DETAILS |



FIELD LAYOUT
SCALE: 1" = 30'-0"

LAYOUT NOTES:

1. CONTRACTOR SHALL VERIFY ALL DIMENSIONS
2. STRIPING PER NFHS RULES
3. FOOTBALL STRIPING - WHITE
4. SOCCER - GRAY
5. BOY'S LACROSSE - RED TIC MARKS
6. GIRL'S LACROSSE - VEGAS GOLD TIC MARKS
7. COLORS SHOWN FOR REFERENCE ONLY. FINAL COLOR APPROVAL TO BE BASED ON PHYSICAL YARN SAMPLES AND NOT PRINTED COLORS. ASTROTURF AT ITS SOLE DISCRETION RESERVES THE RIGHT TO PREFAB CERTAIN FOOTBALL MARKINGS AND/OR FIELD GRAPHICS.

TURF COLORS:

- WHITE - 1000
- BRT YELLOW - 3000
- NAVY - 7750
- GRAY - 9250
- RED - 5300
- VEGAS GOLD - 3700
- FIELD/LIME - 8240

THIS SUBMITTAL HAS BEEN SENT FOR REVIEW AND APPROVAL BY THE ARCHITECT/ENGINEER. WORK MAY NOT PROCEED UNTIL AN APPROVED COPY IS RETURNED.

REVIEWED BY: _____

REVIEWED DATE: _____

TURF AREA:	78,629 SF
INFILL:	RUBBER/SAND
SEAMS:	GLUED
	INLAYS: GLUED




Project Name:

OXFORD FOOTBALL CLUB
Oxford, MI

Sheet Title:

COLOR
RENDERING

Date:	06/15/11
Drawn By:	BKJ
Project No.:	-
Scale:	AS SHOWN
Issue:	Final
Sheet Number:	1

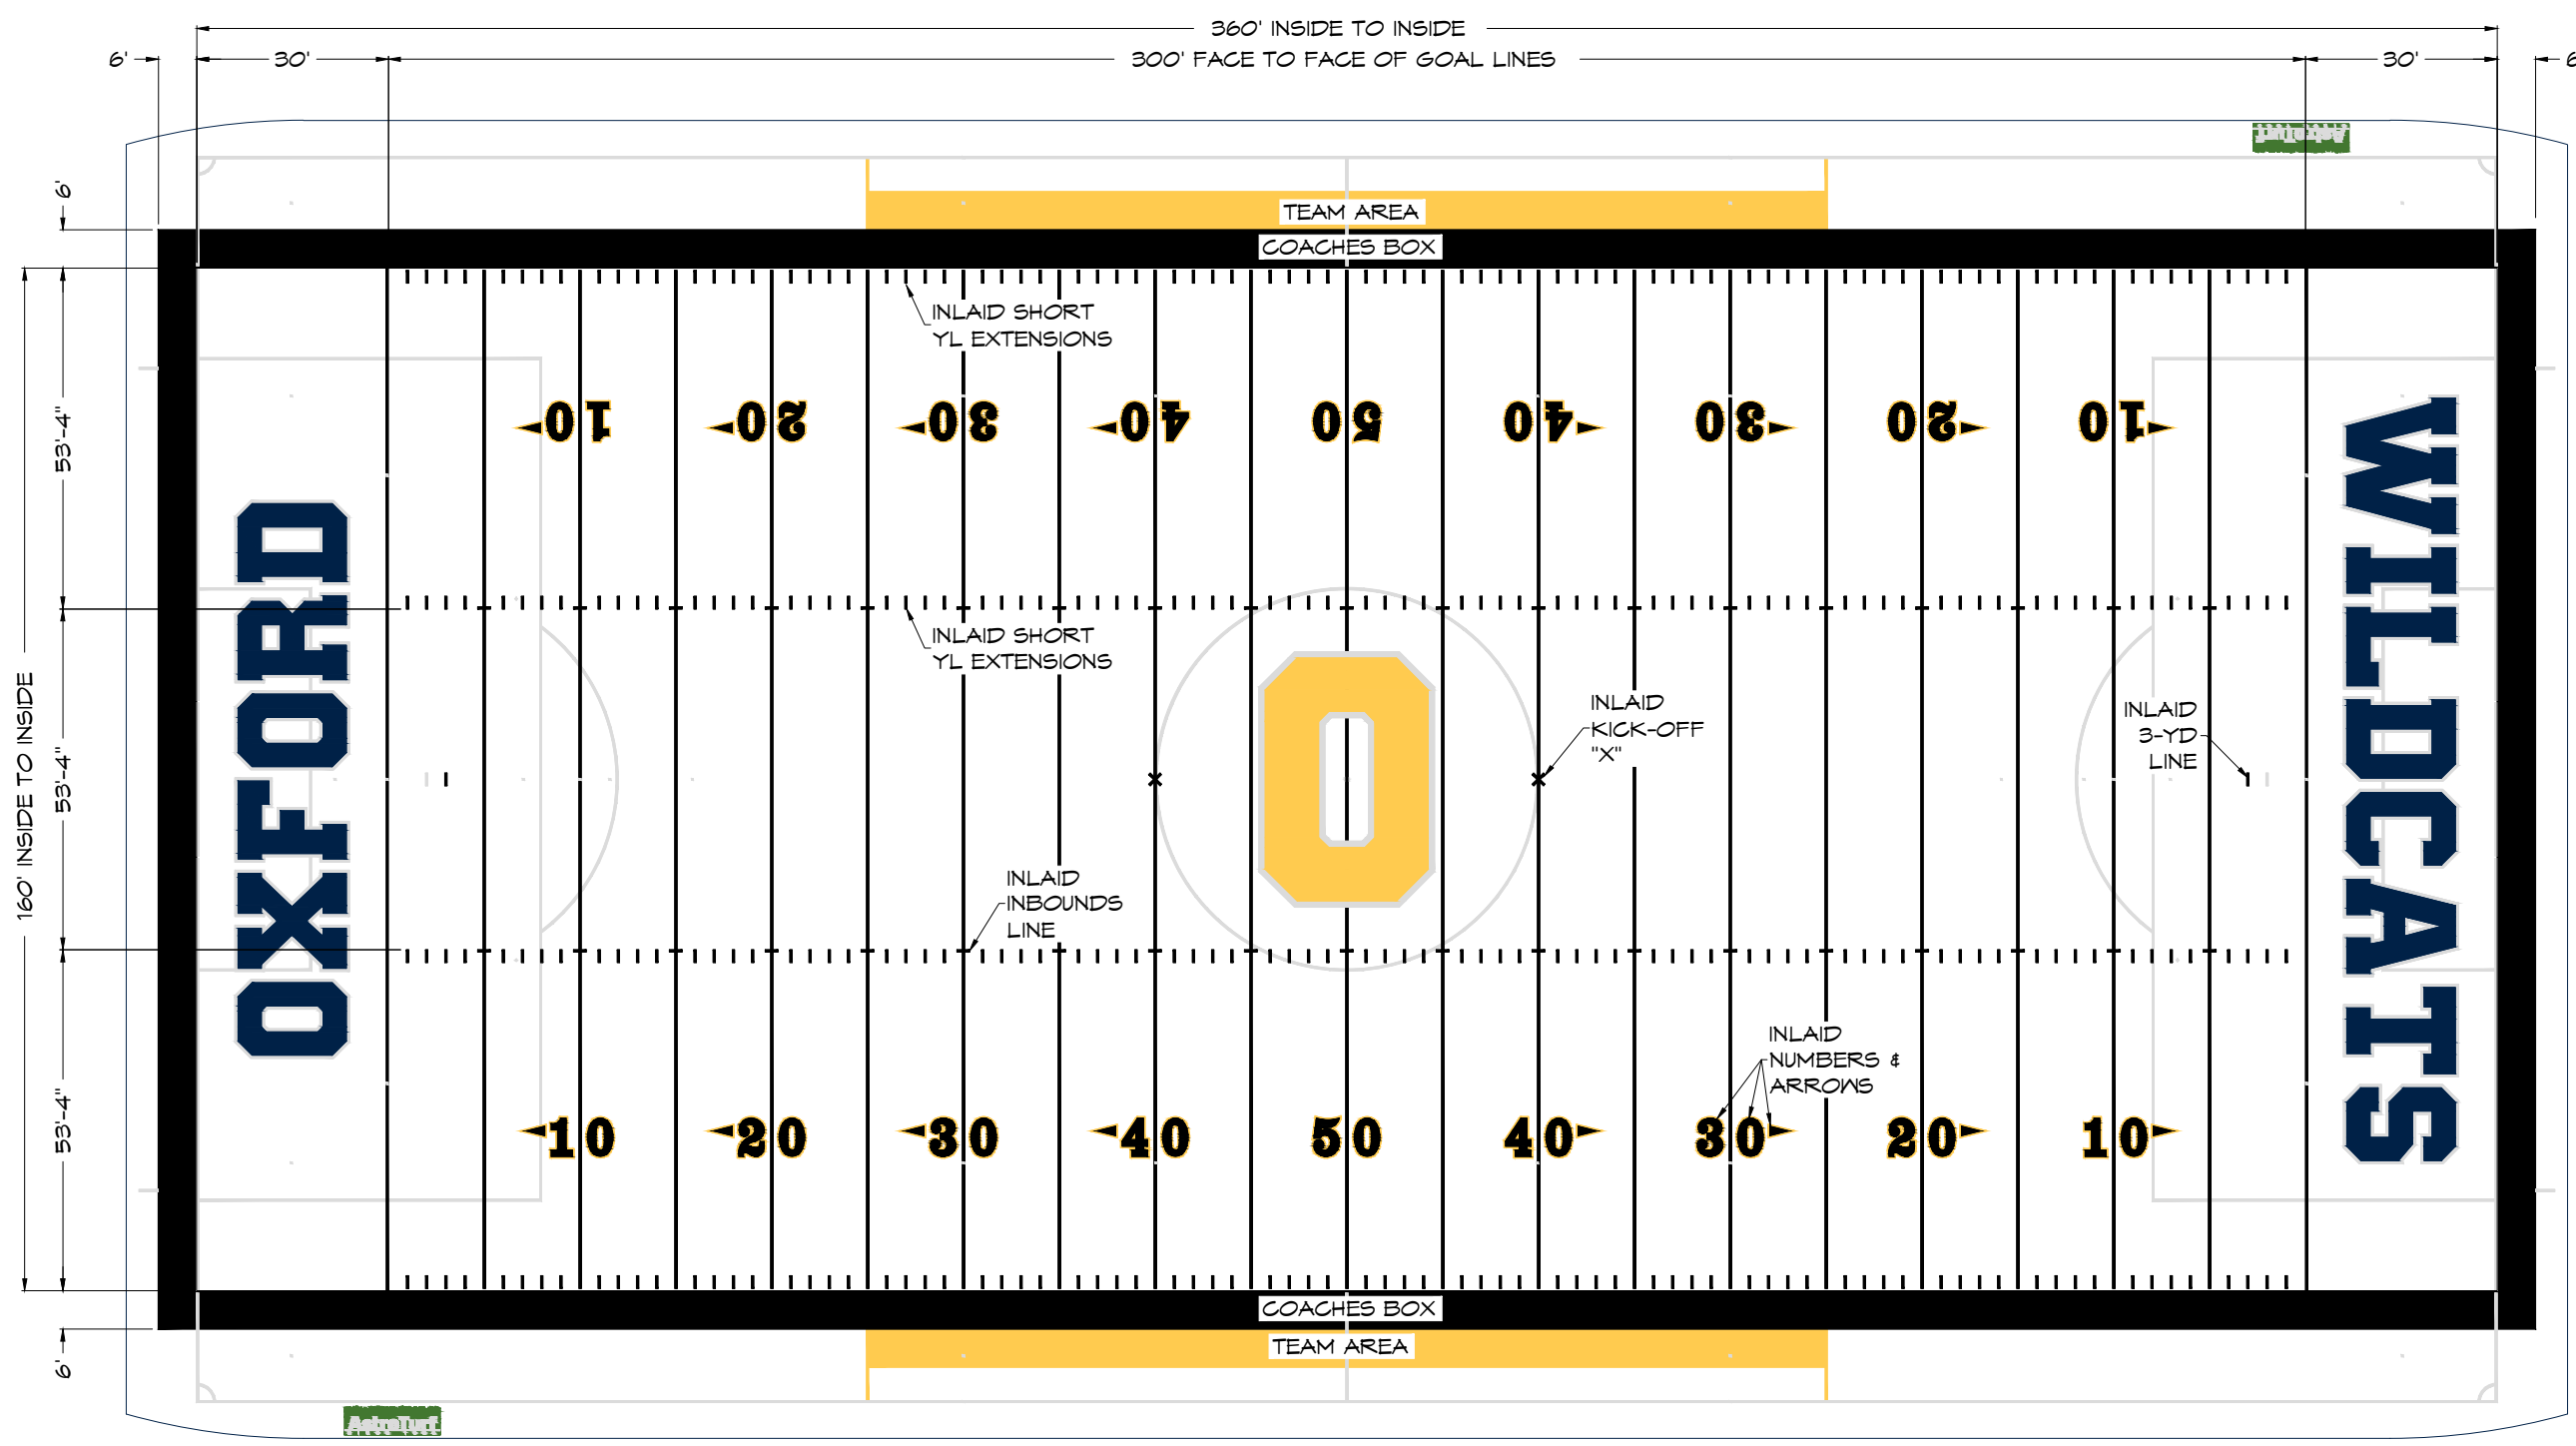

FOOTBALL LAYOUT (WHITE)
SCALE: 1" = 30'-0"

FOOTBALL LAYOUT NOTES:


1. CONTRACTOR SHALL VERIFY ALL DIMENSIONS.
2. ALL LINE WORK SHALL BE LAID OUT WITHIN ACCEPTABLE TOLERANCES.
3. YARDLINES, SIDELINES, END LINES AND GOAL LINES ARE TUFTED.
4. 24 INCH SHORT YARDLINE EXTENSIONS, 4 INCHES FROM THE SIDELINES AND AT THE INBOUNDS LINES, SHALL BE INLAID.
5. THE TWO INBOUNDS LINES ARE 53'-4" FROM THE SIDELINES AND SHALL BE INLAID.
6. A/E AND OWNER TO VERIFY FIELD GRAPHICS/LOGOS ARE TO BE DOMINATE OVER ALL OTHER MARKINGS.
7. ASTROTURF AT ITS SOLE DISCRETION RESERVES THE RIGHT TO PREFAB CERTAIN FOOTBALL MARKINGS AND/OR FIELD GRAPHICS.

THIS SUBMITTAL HAS BEEN SENT FOR REVIEW AND APPROVAL BY THE ARCHITECT/ENGINEER. WORK MAY NOT PROCEED UNTIL AN APPROVED COPY IS RETURNED.

REVIEWED BY: _____

REVIEWED DATE: _____


TURF AREA:	78,629 SF
INFILL:	RUBBER/SAND
SEAMS:	GLUED
INLAYS:	GLUED

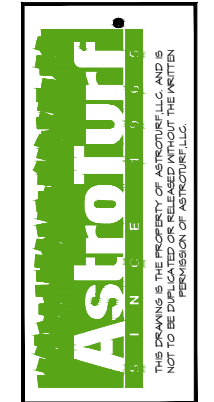

Project Name:
OXFORD FOOTBALL CLUB
Oxford, MI

Sheet Title:
FOOTBALL LAYOUT

Date:	06/15/11
Drawn By:	BKJ
Project No.:	-
Scale:	AS SHOWN
Issue:	Final
Sheet Number:	2

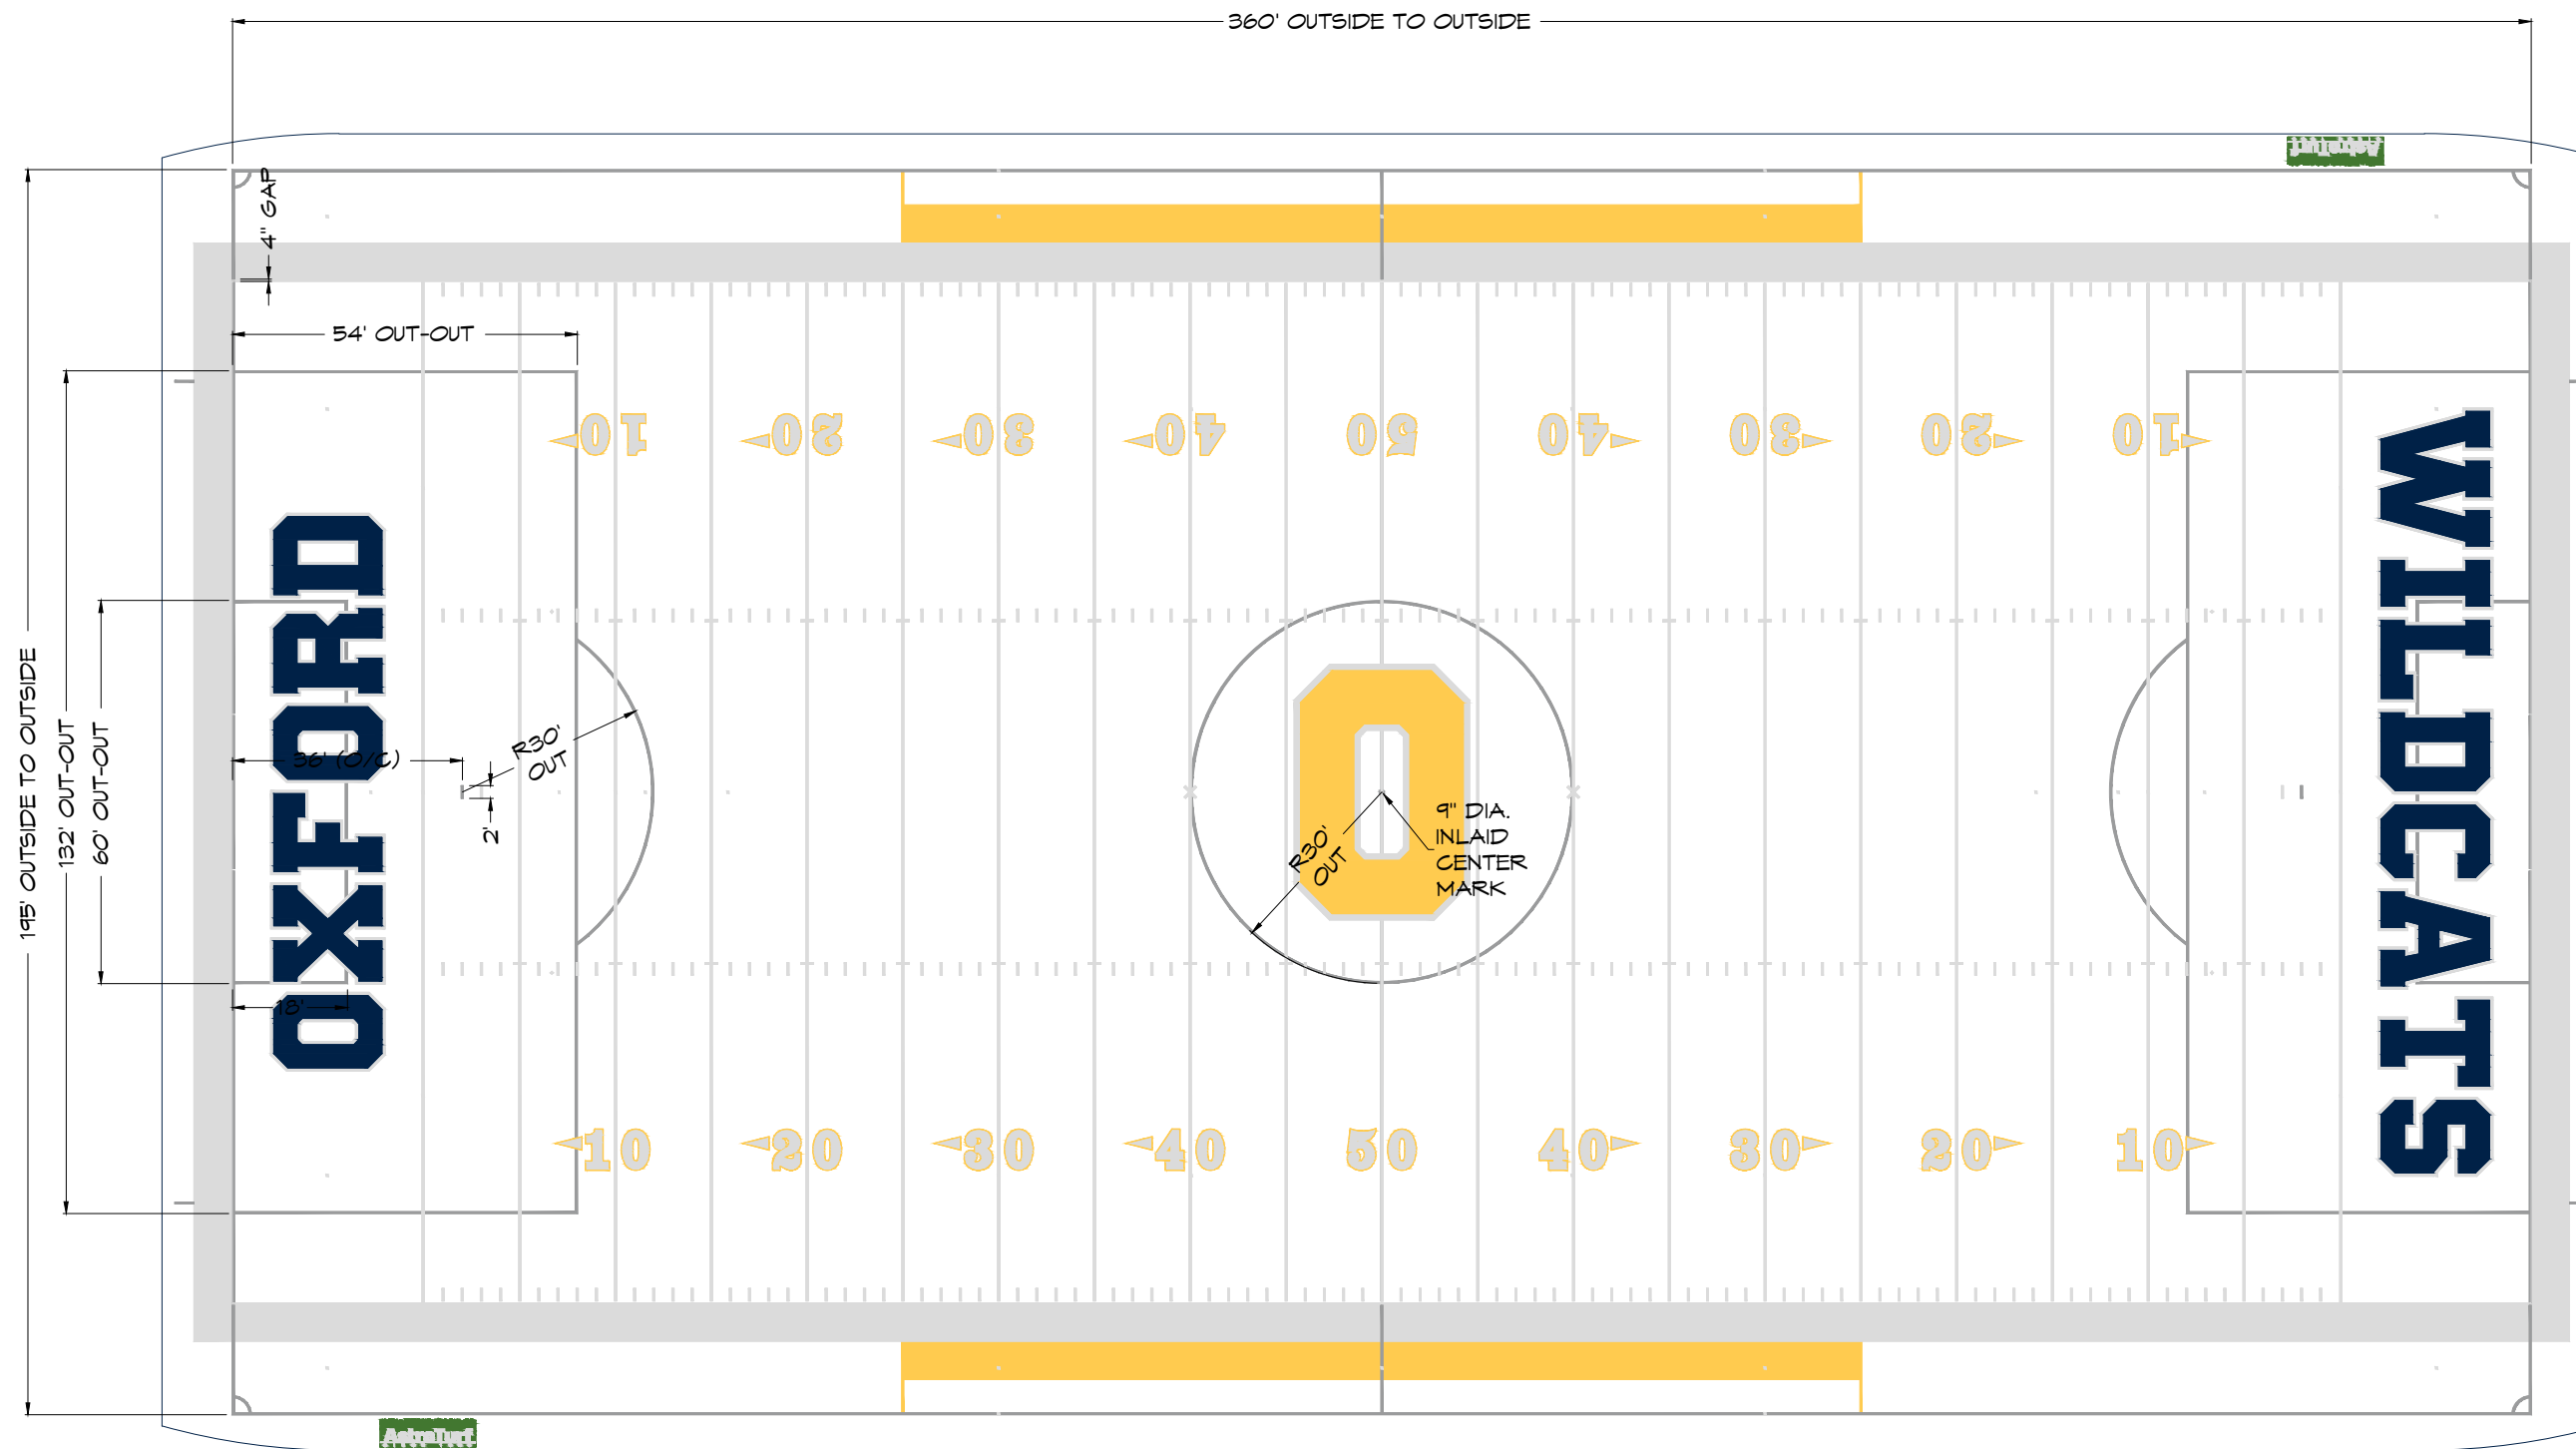

SOCCER LAYOUT (GRAY)
SCALE: 1" = 30'-0"

SOCCER LAYOUT NOTES:


1. CONTRACTOR SHALL VERIFY ALL DIMENSIONS.
2. ALL LINE WORK SHALL BE LAID OUT WITHIN ACCEPTABLE TOLERANCES.
3. ALL LINES ARE 4" IN WIDTH.
4. SIDE LINES AND GOAL LINES ARE TUFTED.
5. USE THE FOOTBALL 50 YD LINE AS THE SOCCER CENTER LINE.
6. ALL OTHER SOCCER MARKINGS ARE INLAID.
7. A/E AND OWNER TO VERIFY FIELD GRAPHICS/LOGOS ARE TO BE DOMINATE OVER ALL OTHER MARKINGS.

THIS SUBMITTAL HAS BEEN SENT FOR REVIEW AND APPROVAL BY THE ARCHITECT/ENGINEER. WORK MAY NOT PROCEED UNTIL AN APPROVED COPY IS RETURNED.

REVIEWED BY: _____

REVIEWED DATE: _____


TURF AREA:	70,629 SF
INFILL:	RUBBER/SAND
SEAMS:	GLUED
	INLAYS: GLUED

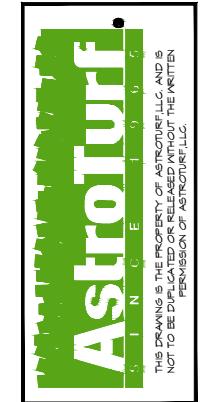


Project Name:
OXFORD FOOTBALL CLUB
Oxford, MI

Sheet Title:
SOCCER LAYOUT


Date: 06/15/11
Drawn By: BKJ
Project No: -
Scale: AS SHOWN
Issue: Final
Sheet Number:
4

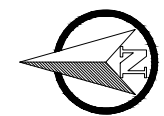

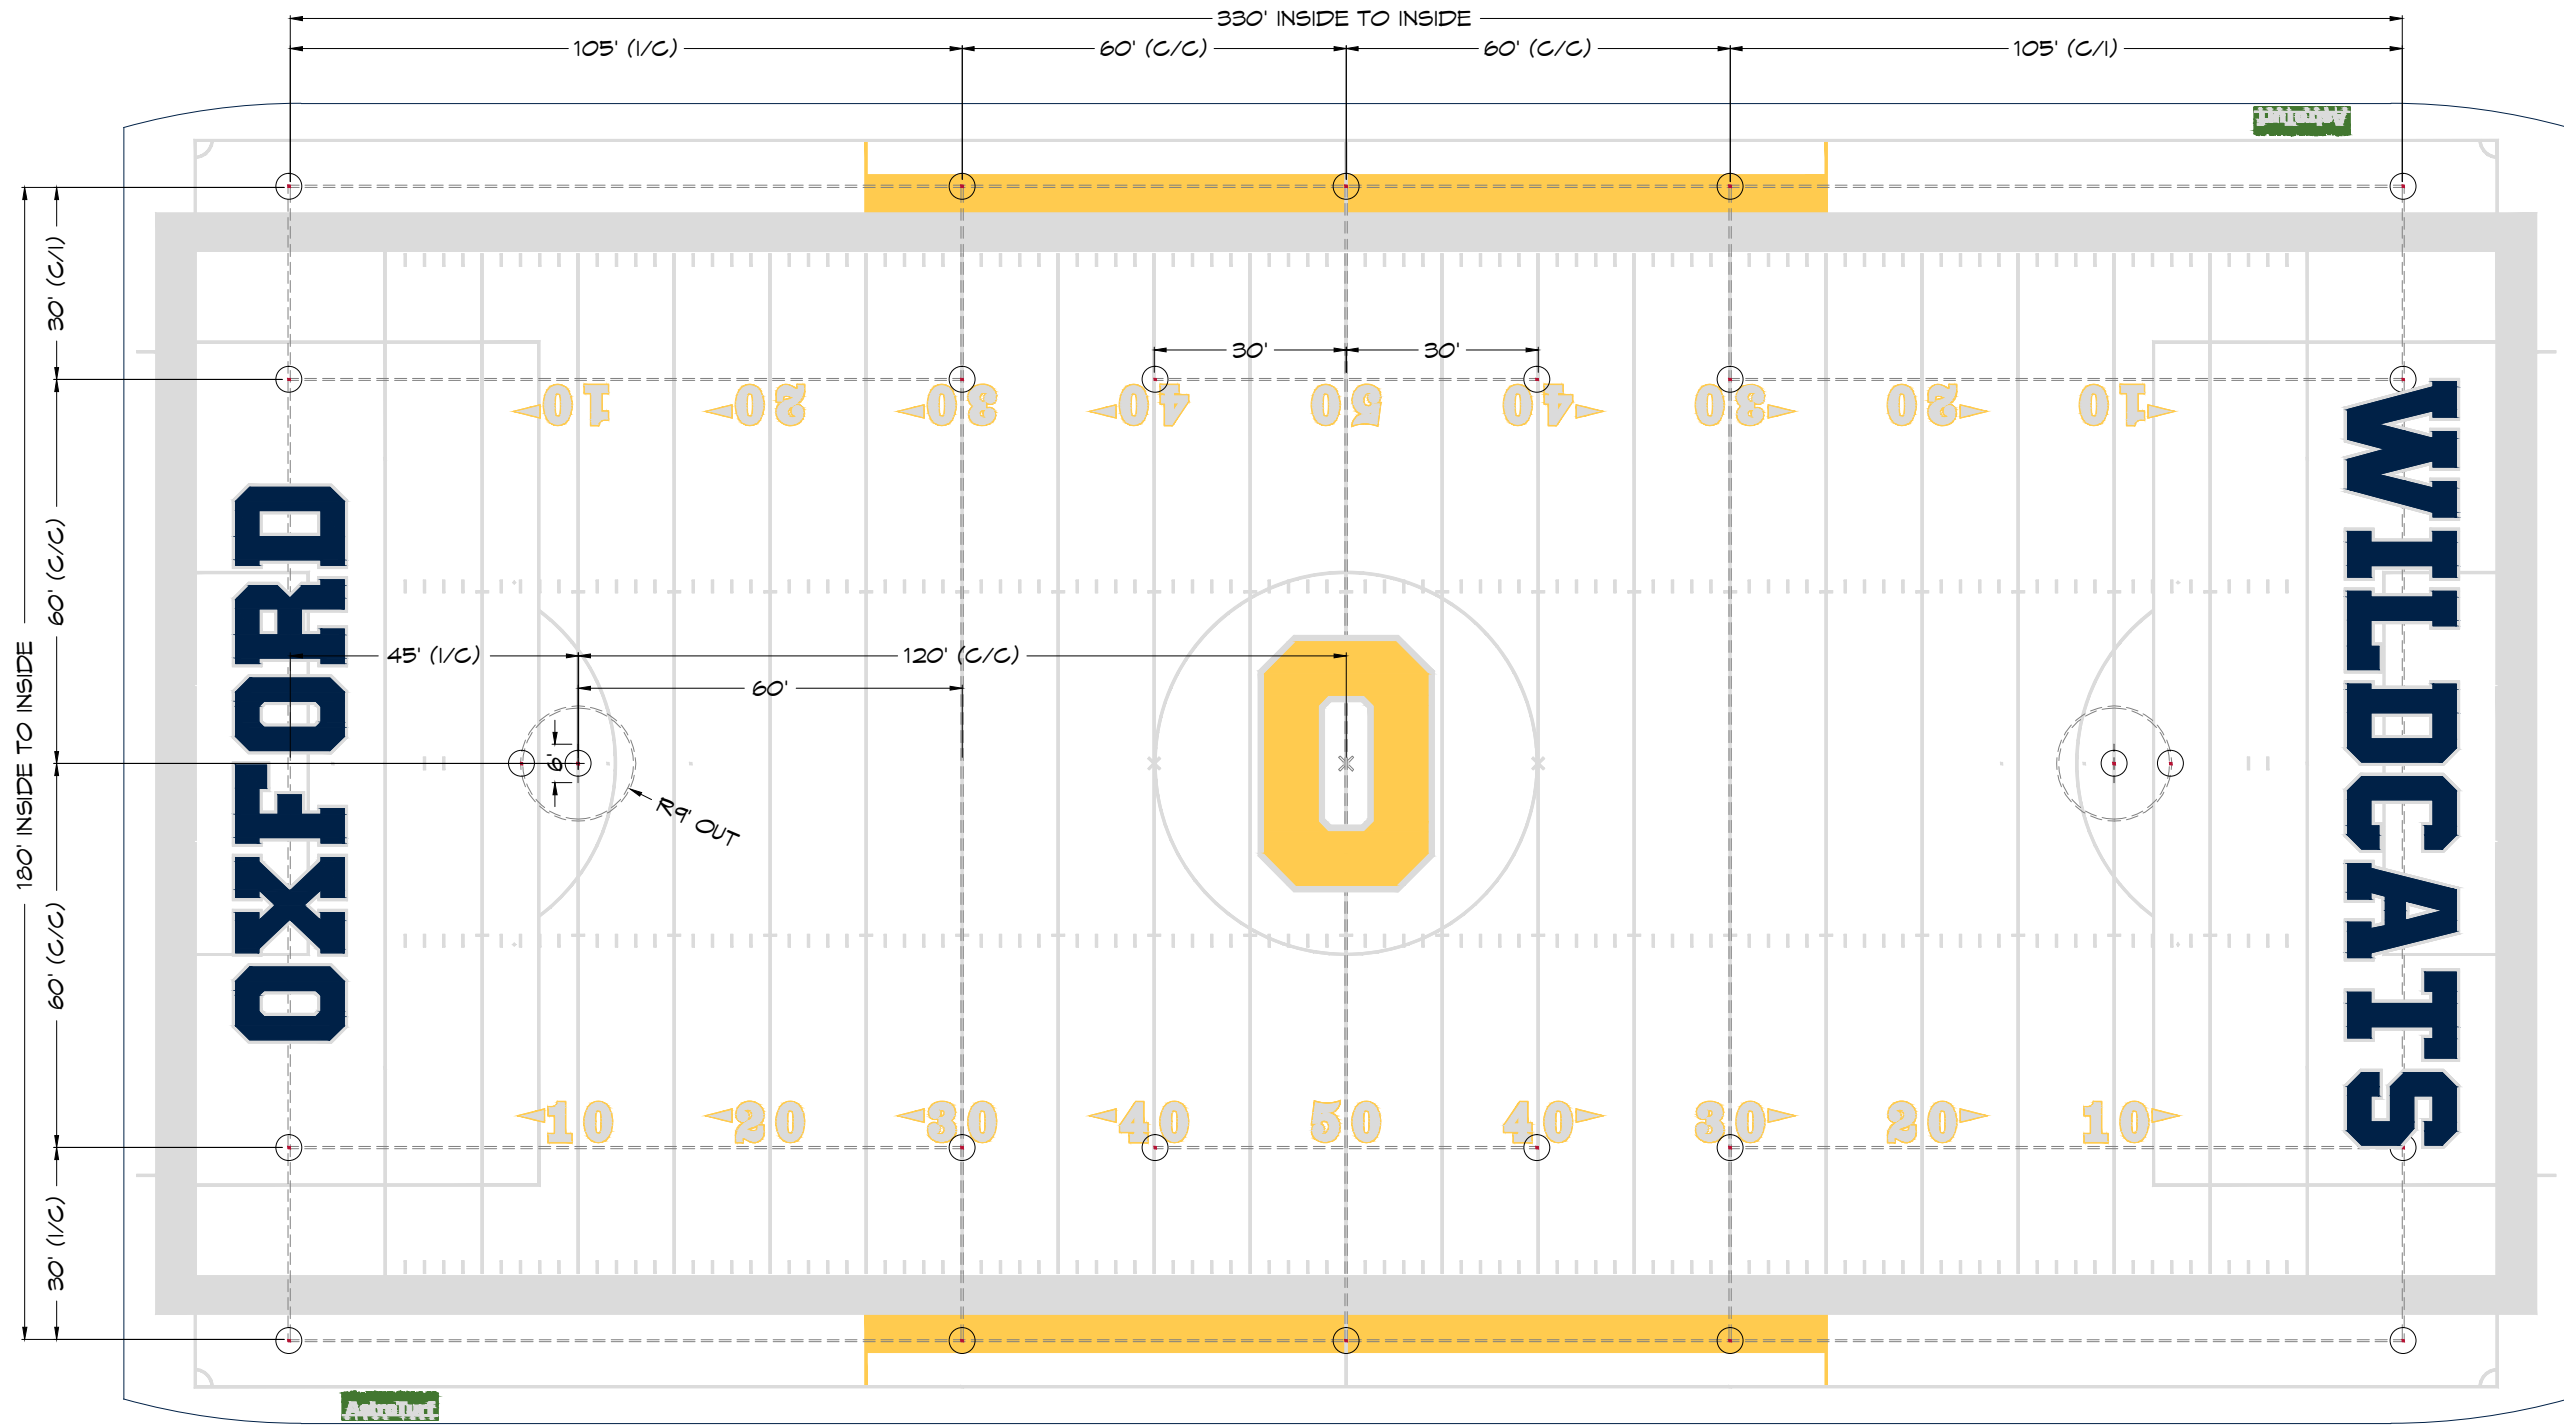

BOY'S LACROSSE LAYOUT (RED TIC MARKS)
SCALE: 1" = 30'-0"

○ 4"x4" INLAID TIC MARK (26)
----- PAINTED LINES BY OWNER

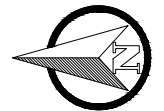

BOY'S LACROSSE NOTES:

1. CONTRACTOR SHALL VERIFY ALL DIMENSIONS.
2. ALL LINE WORK SHALL BE LAID OUT WITHIN ACCEPTABLE TOLERANCES.
3. ALL LINES ARE 4" IN WIDTH EXCEPT THE GOAL LINES WHICH ARE 2".
4. INSTALL INLAID TIC MARKS AS SHOWN.
5. ALL BOY'S LACROSSE GAME LINES TO BE PAINTED BY OWNER.

THIS SUBMITTAL HAS BEEN SENT FOR REVIEW AND APPROVAL BY THE ARCHITECT/ENGINEER. WORK MAY NOT PROCEED UNTIL AN APPROVED COPY IS RETURNED.

REVIEWED BY: _____
REVIEWED DATE: _____


TURF AREA:	78,629 SF
INFILL:	RUBBER/SAND
SEAMS:	GLUED
INLAYS:	GLUED



Project Name:
OXFORD FOOTBALL CLUB
Oxford, MI

Sheet Title:
BOY'S LACROSSE LAYOUT

Date: 06/15/11
Drawn By: BKJ
Project No: -
Scale: AS SHOWN
Issue: Final
Sheet Number:
5

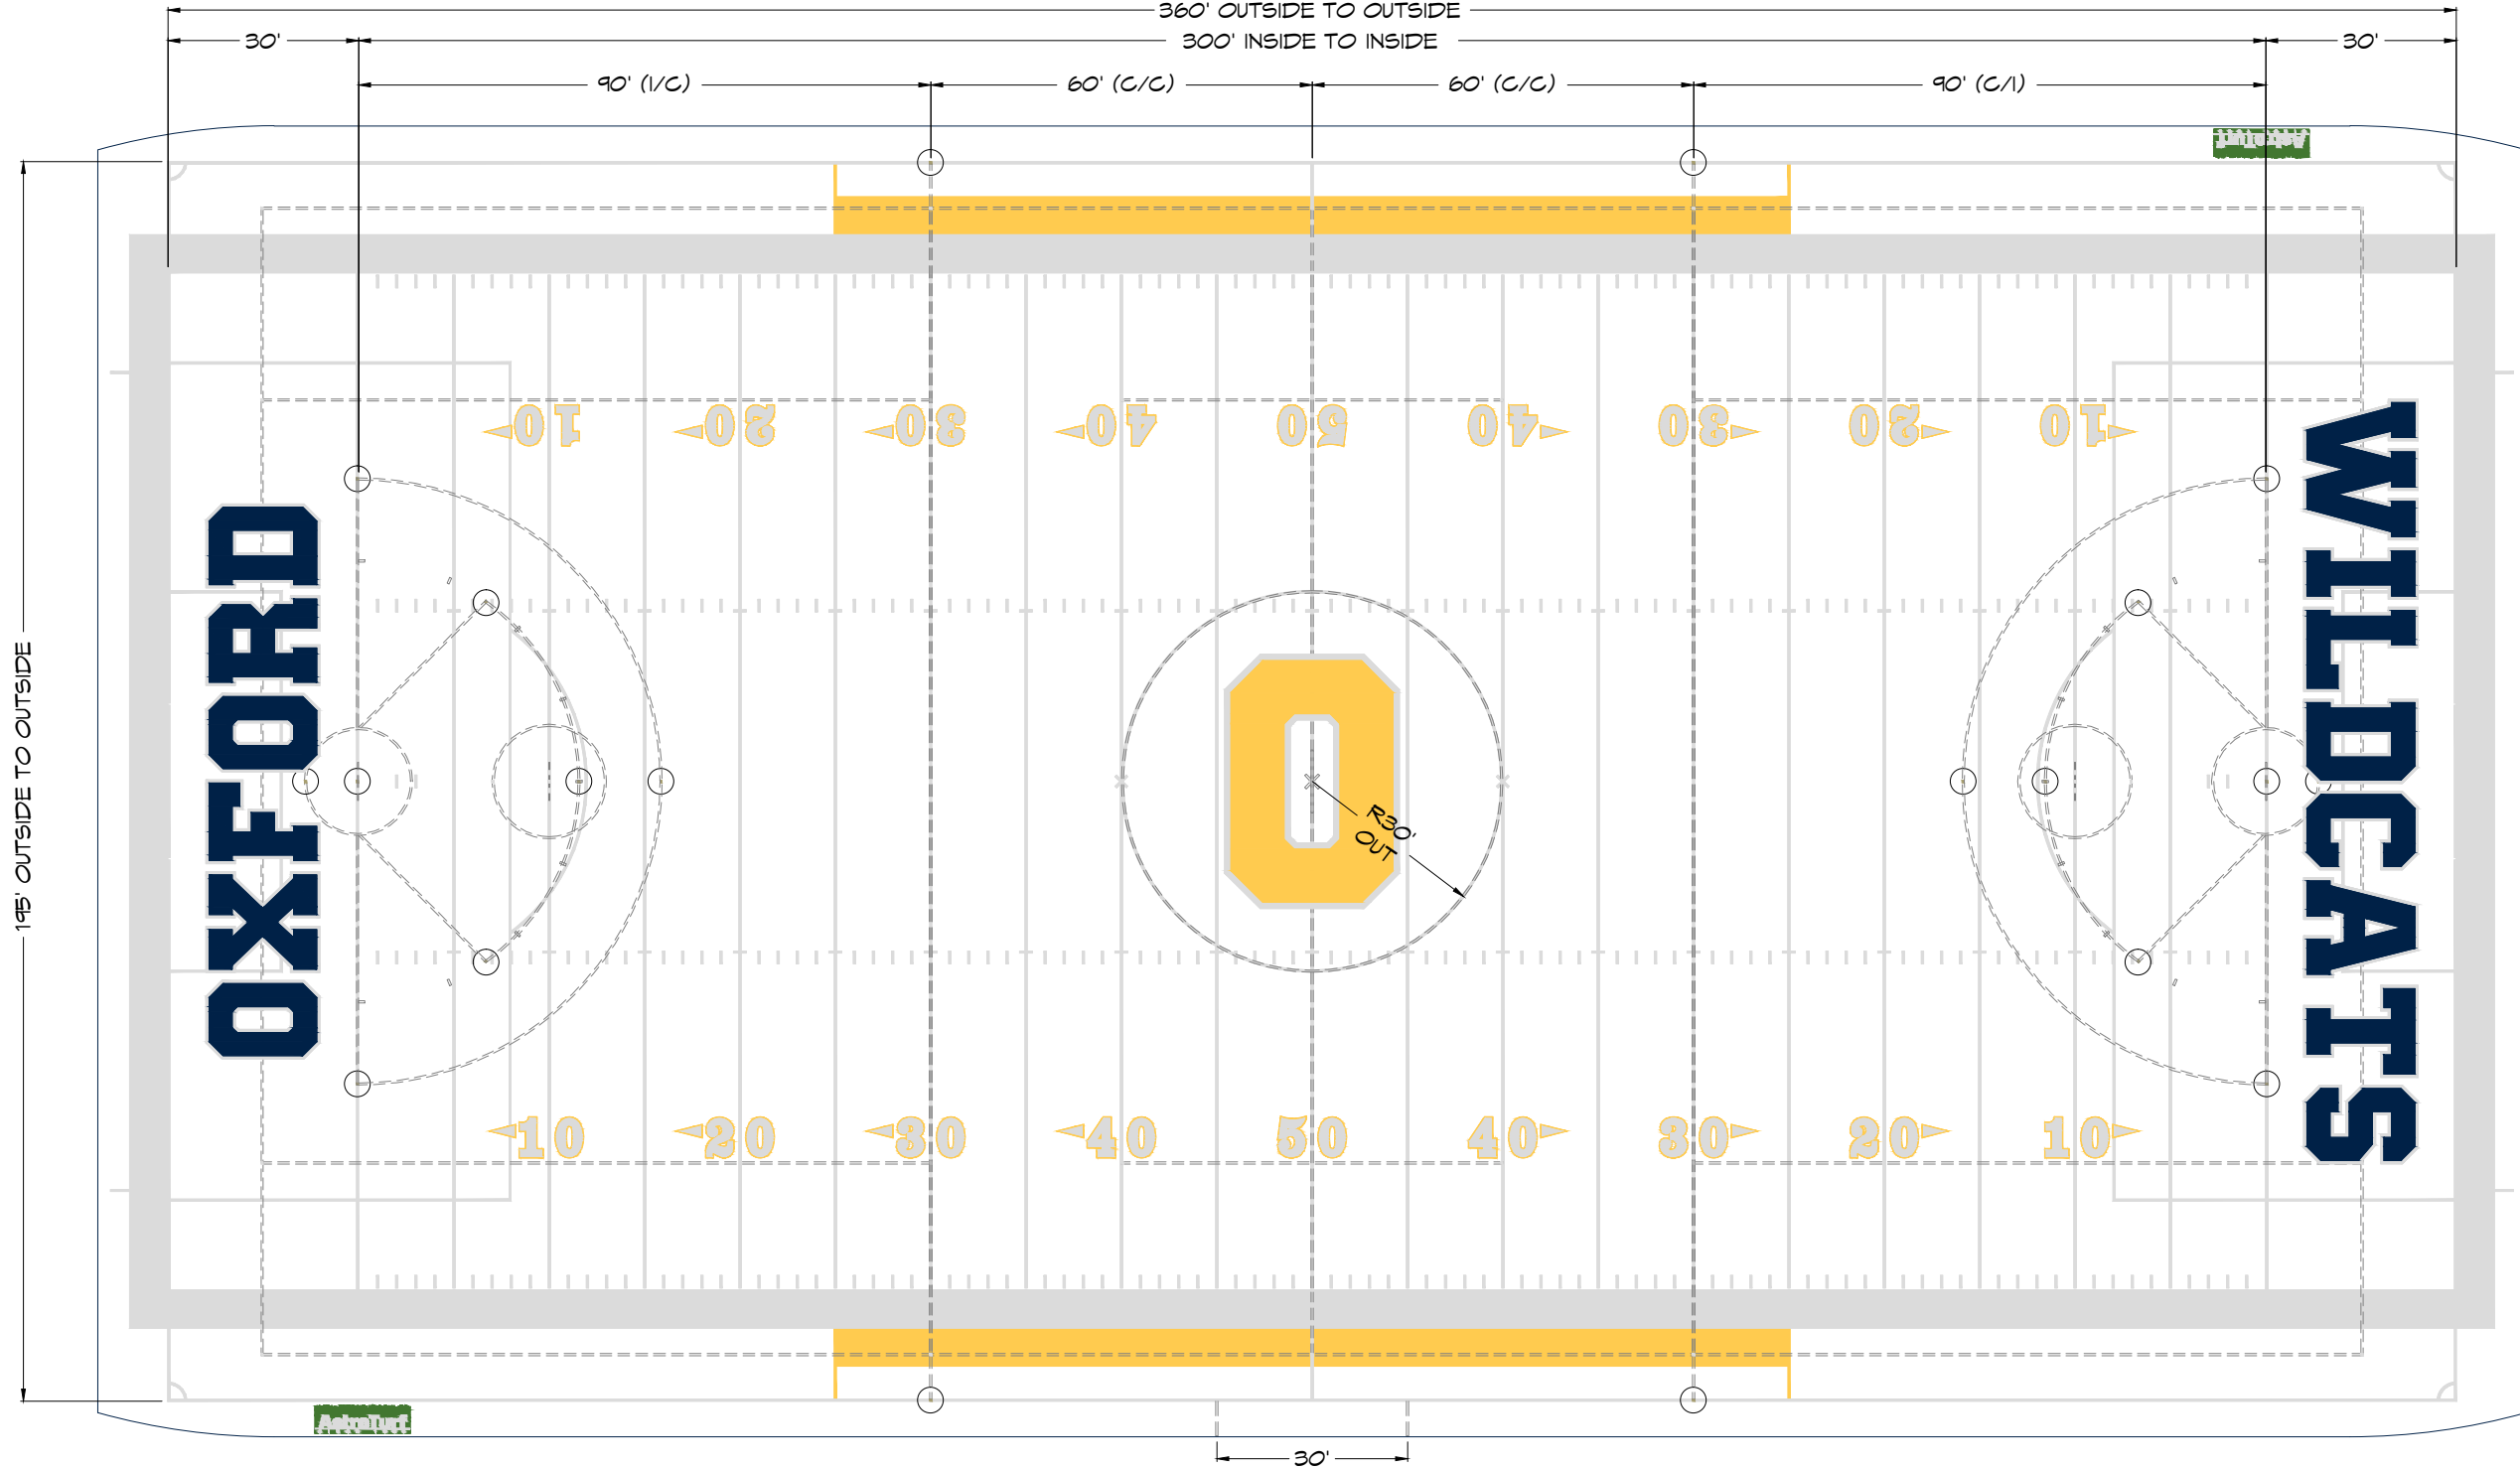

GIRL'S LACROSSE LAYOUT (VEGAS GOLD TIC MARKS)
 SCALE: 1" = 30'-0"

⊙ 4"x4" INLAID TIC MARK (20)
 ===== PAINTED LINES BY OWNER

GIRL'S LACROSSE LAYOUT NOTES:

1. CONTRACTOR SHALL VERIFY ALL DIMENSIONS.
2. ALL LINE WORK SHALL BE LAID OUT WITHIN ACCEPTABLE TOLERANCES.
3. ALL LINES ARE 4" IN WIDTH EXCEPT THE GOAL LINES WHICH ARE 2".
4. INSTALL INLAID TIC MARKS AS SHOWN.
5. ALL GIRL'S LACROSSE GAME LINES TO BE PAINTED BY OWNER.

THIS SUBMITTAL HAS BEEN SENT FOR REVIEW AND APPROVAL BY THE ARCHITECT/ENGINEER. WORK MAY NOT PROCEED UNTIL AN APPROVED COPY IS RETURNED.

REVIEWED BY: _____
 REVIEWED DATE: _____


TURF AREA:	78,629 SF
INFILL:	RUBBER/SAND
SEAMS:	GLUED
INLAYS:	GLUED




Project Name:
OXFORD FOOTBALL CLUB
 Oxford, MI

Sheet Title:
 GIRL'S LACROSSE LAYOUT


Date:	06/15/11
Drawn By:	BKJ
Project No.:	-
Scale:	AS SHOWN
Issue:	Final
Sheet Number:	6

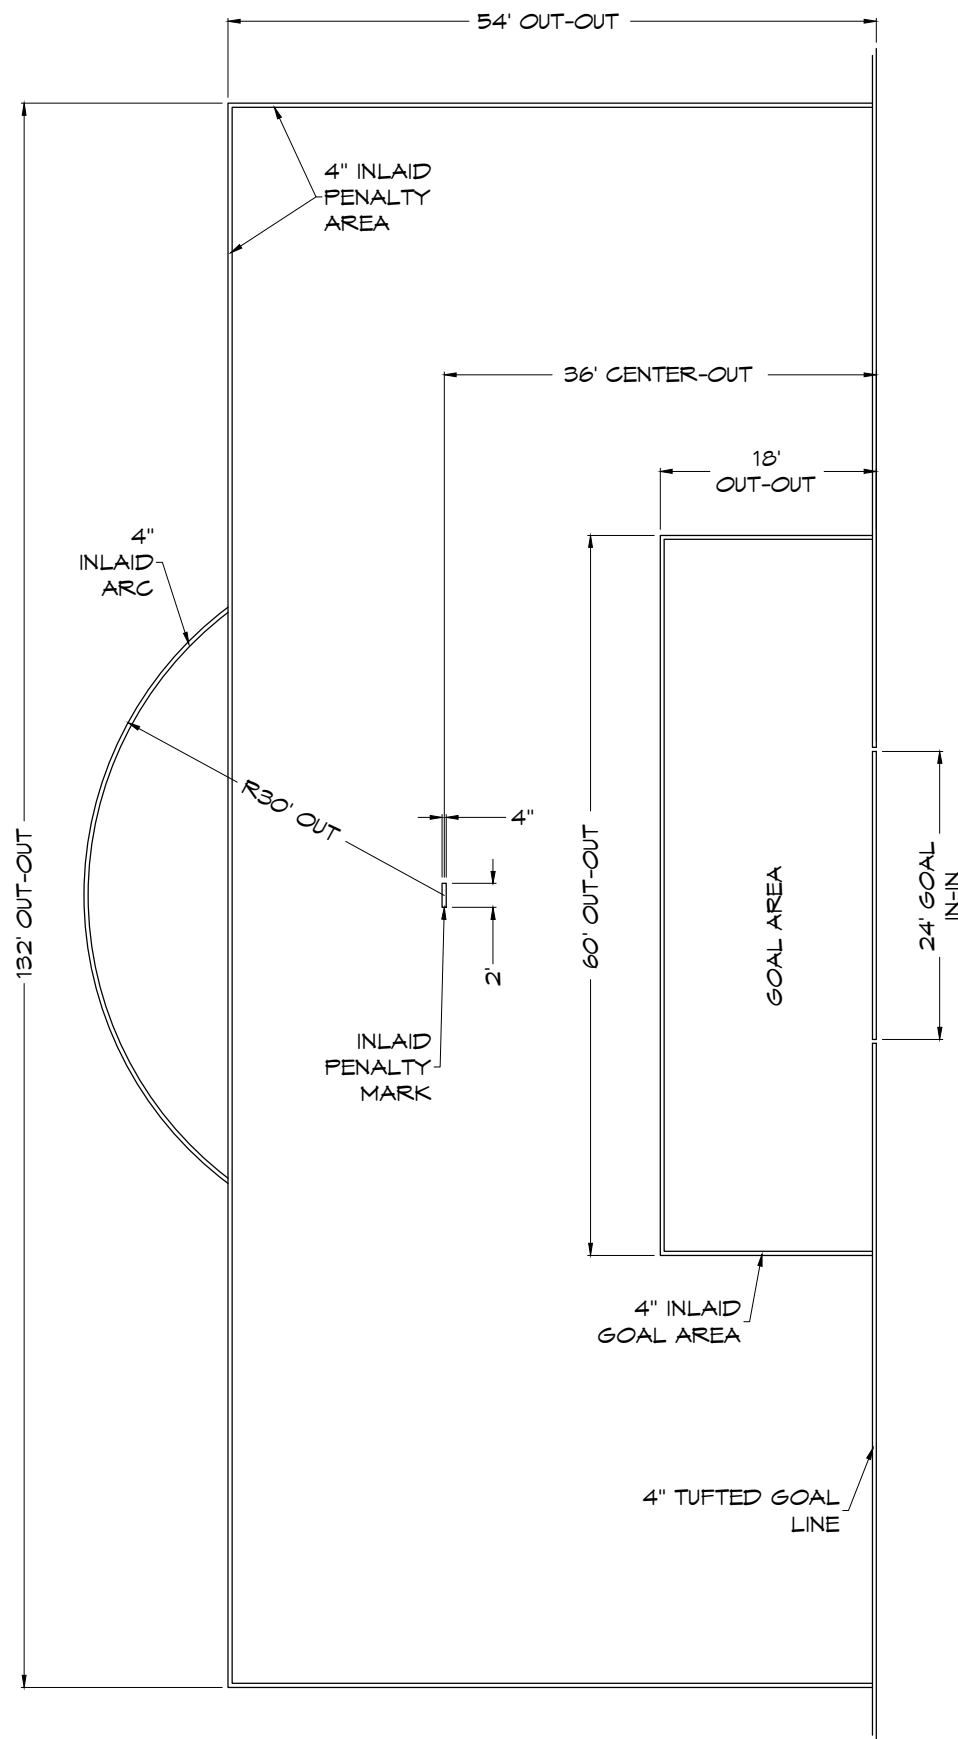


Soccer Goal Area
SCALE: 1/16" = 1'-0"

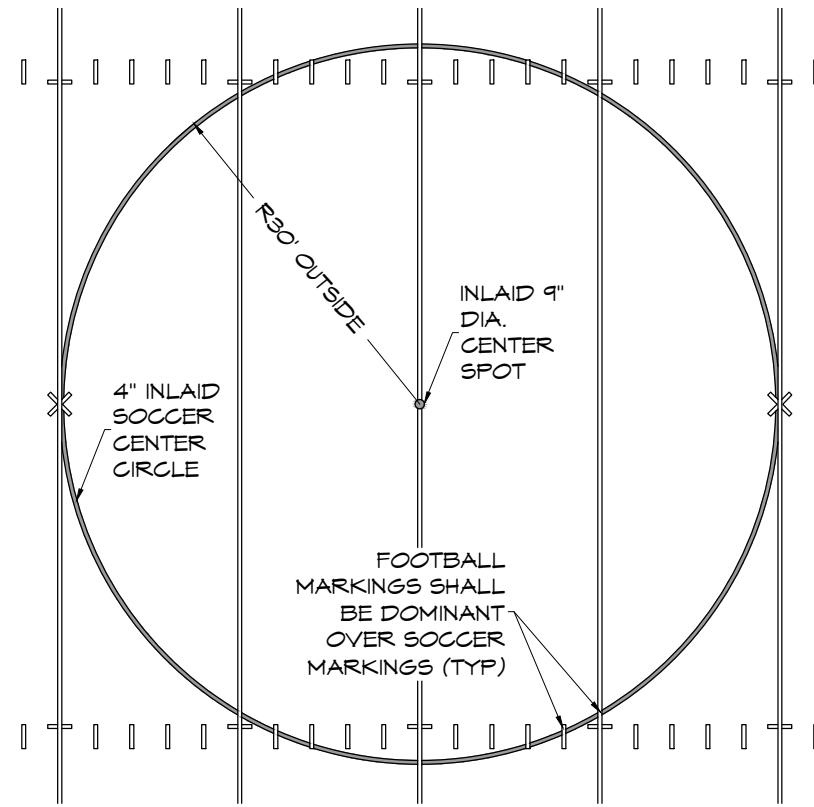

Soccer Center Circle
SCALE: 1/16" = 1'-0"

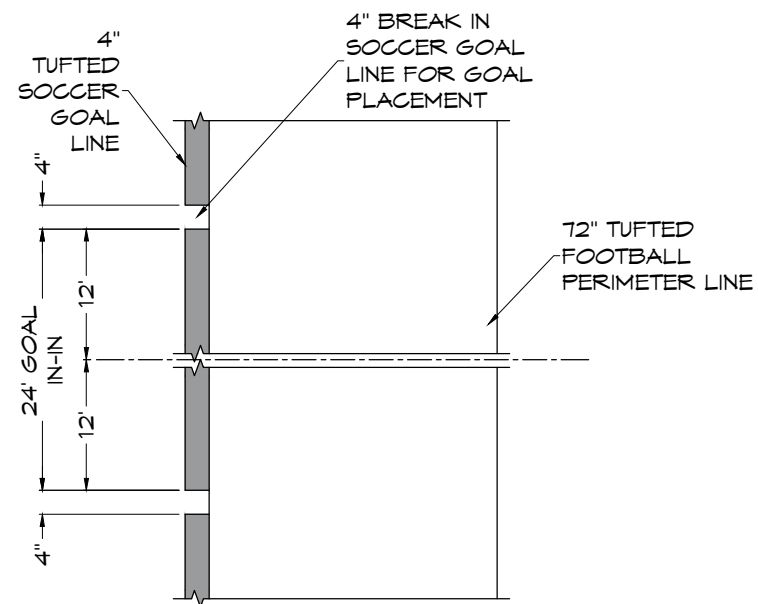

Soccer Goal Marks
SCALE: NTS

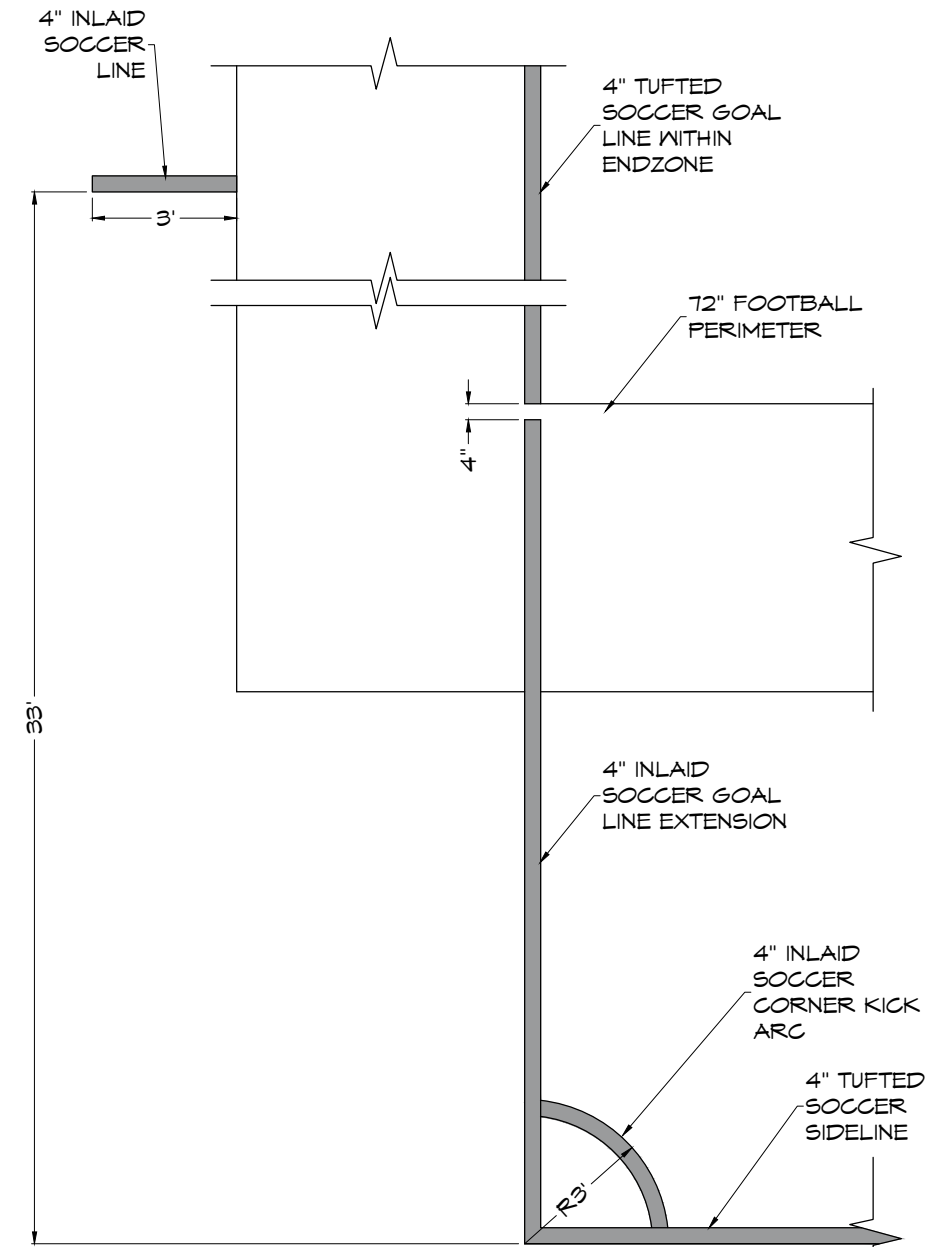

Soccer/Football End Zone Detail
SCALE: 1/4" = 1'-0"

THIS SUBMITTAL HAS BEEN SENT FOR REVIEW AND APPROVAL BY THE ARCHITECT/ENGINEER. WORK MAY NOT PROCEED UNTIL AN APPROVED COPY IS RETURNED.

REVIEWED BY: _____
REVIEWED DATE: _____


TURF AREA:	78,629 SF
INFILL:	RUBBER/SAND
SEAMS:	GLUED
INLAYS:	GLUED




Project Name:
OXFORD FOOTBALL CLUB
Oxford, MI

Sheet Title:
Soccer Details


Date: 06/15/11
Drawn By: BKJ
Project No: -
Scale: VARIES
Issue: Final
Sheet Number:

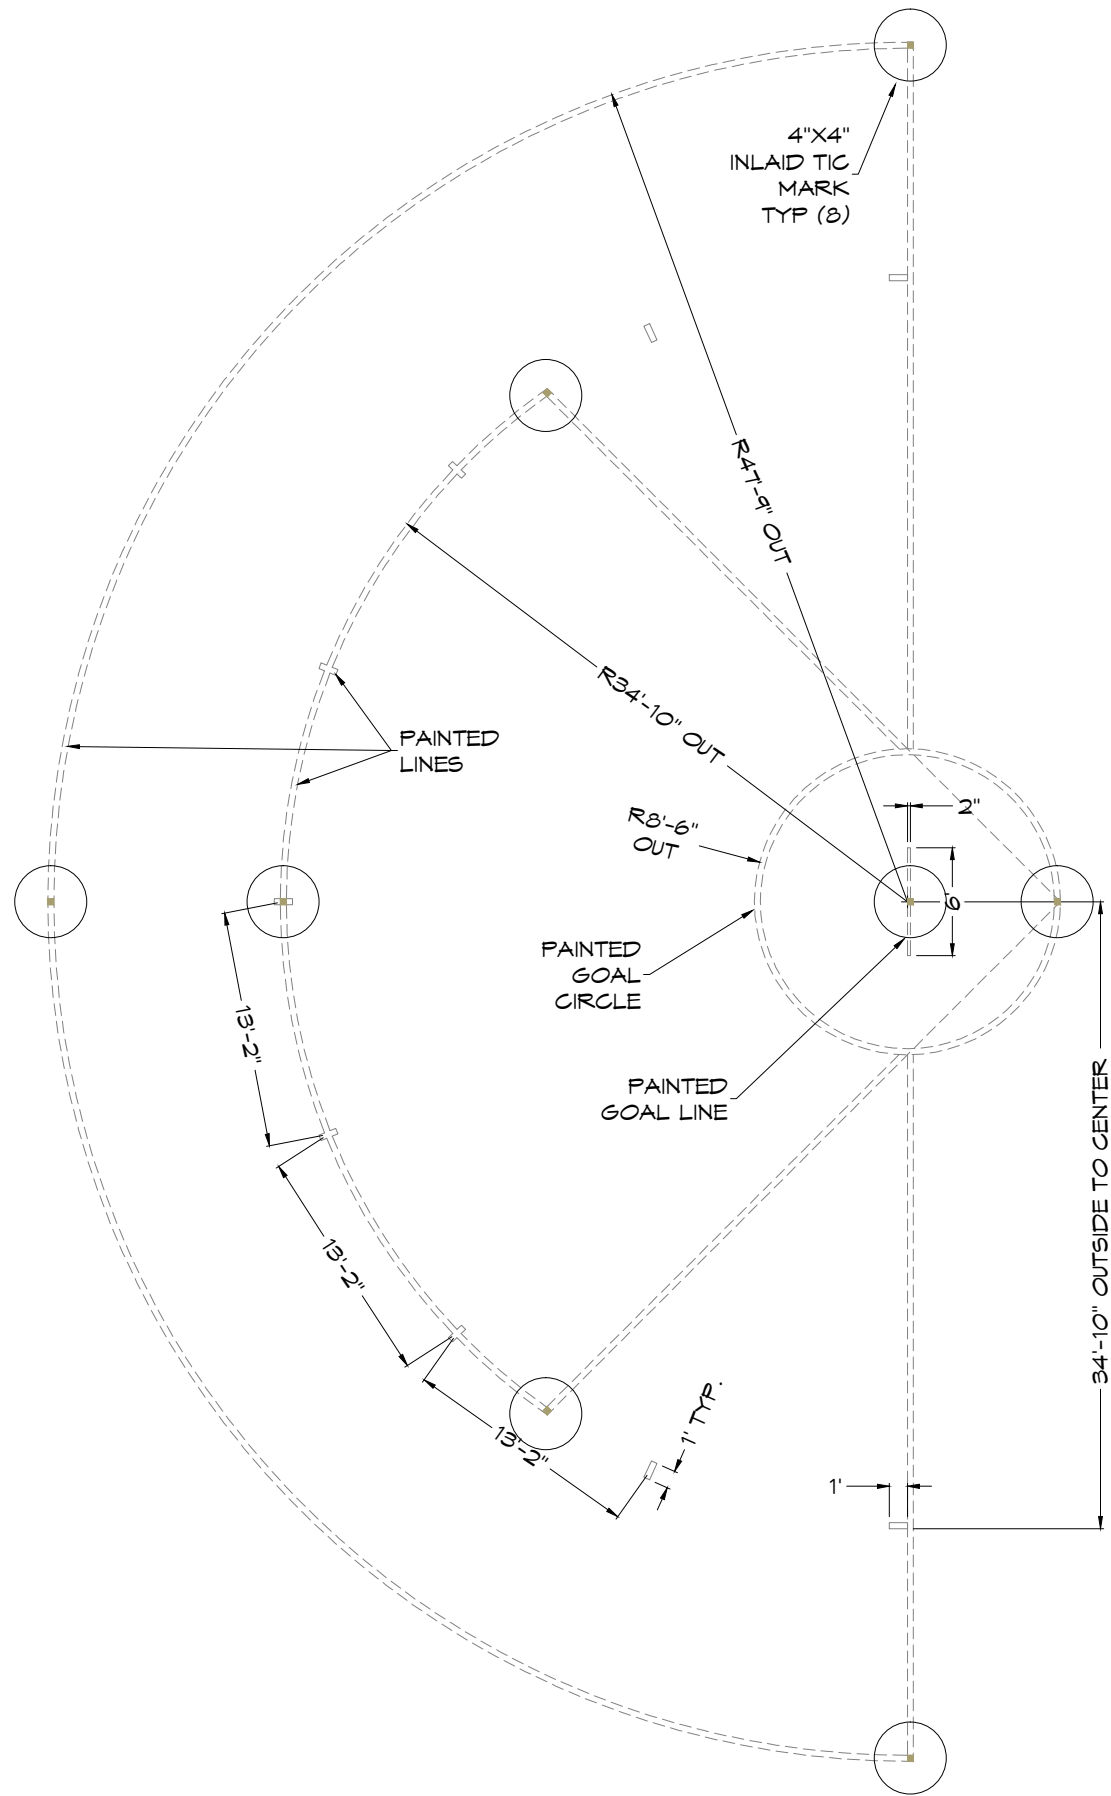

GIRLS LACROSSE DETAIL
SCALE: 3/32" = 1'-0"

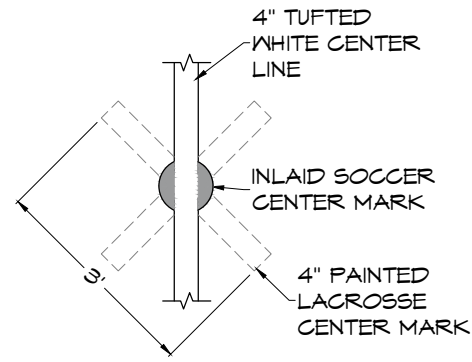

BOY'S LACROSSE CENTER MARK
SCALE: 3/8" = 1'-0"

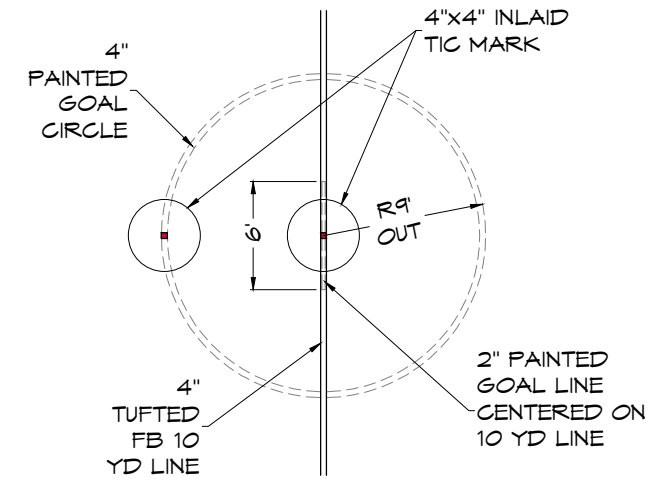

BOY'S LACROSSE GOAL CIRCLE
SCALE: 3/32" = 1'-0"

THIS SUBMITTAL HAS BEEN SENT FOR REVIEW AND APPROVAL BY THE ARCHITECT/ENGINEER. WORK MAY NOT PROCEED UNTIL AN APPROVED COPY IS RETURNED.

REVIEWED BY: _____

REVIEWED DATE: _____


TURF AREA:	78,629 SF
INFILL:	RUBBER/SAND
SEAMS:	GLUED
	INLAYS: GLUED



Project Name:
OXFORD FOOTBALL CLUB
Oxford, MI


Sheet Title:
DETAILS

Date: 06/15/11
Drawn By: BKJ
Project No: -
Scale: VARIES
Issue: Final
Sheet Number:
8

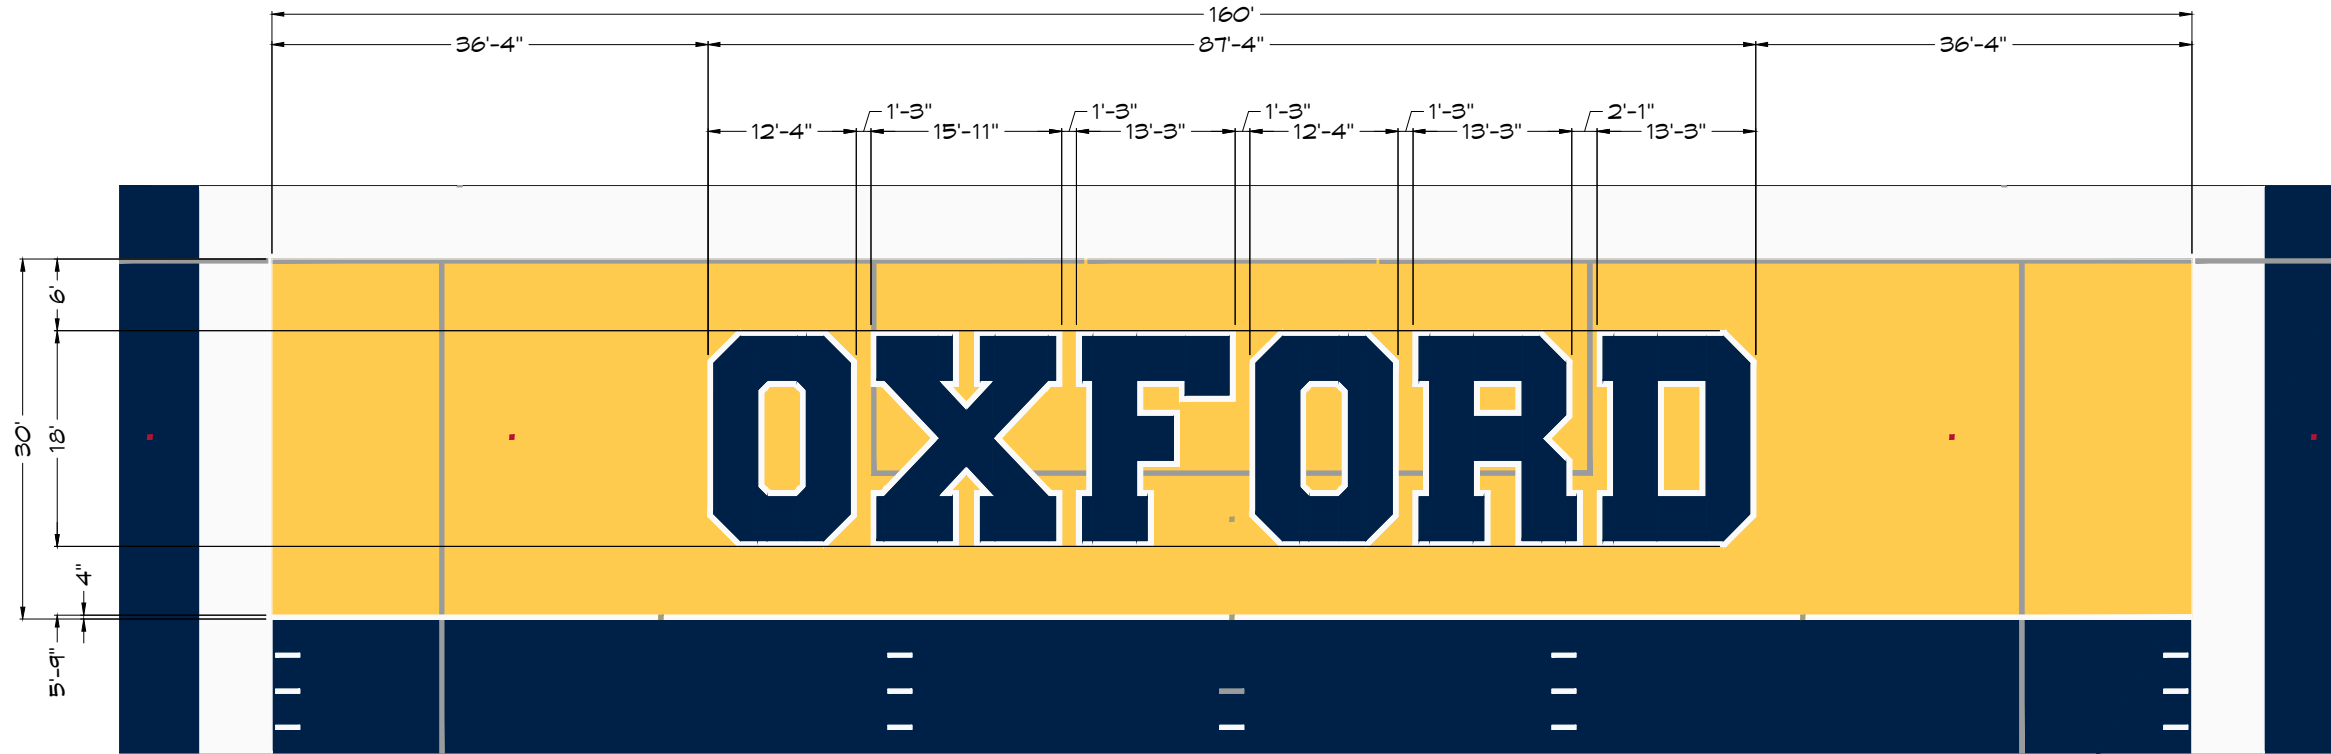

ENDZONE LAYOUT
SCALE: 1/16" = 1'-0"

EZ LETTER COLOR LEGEND:

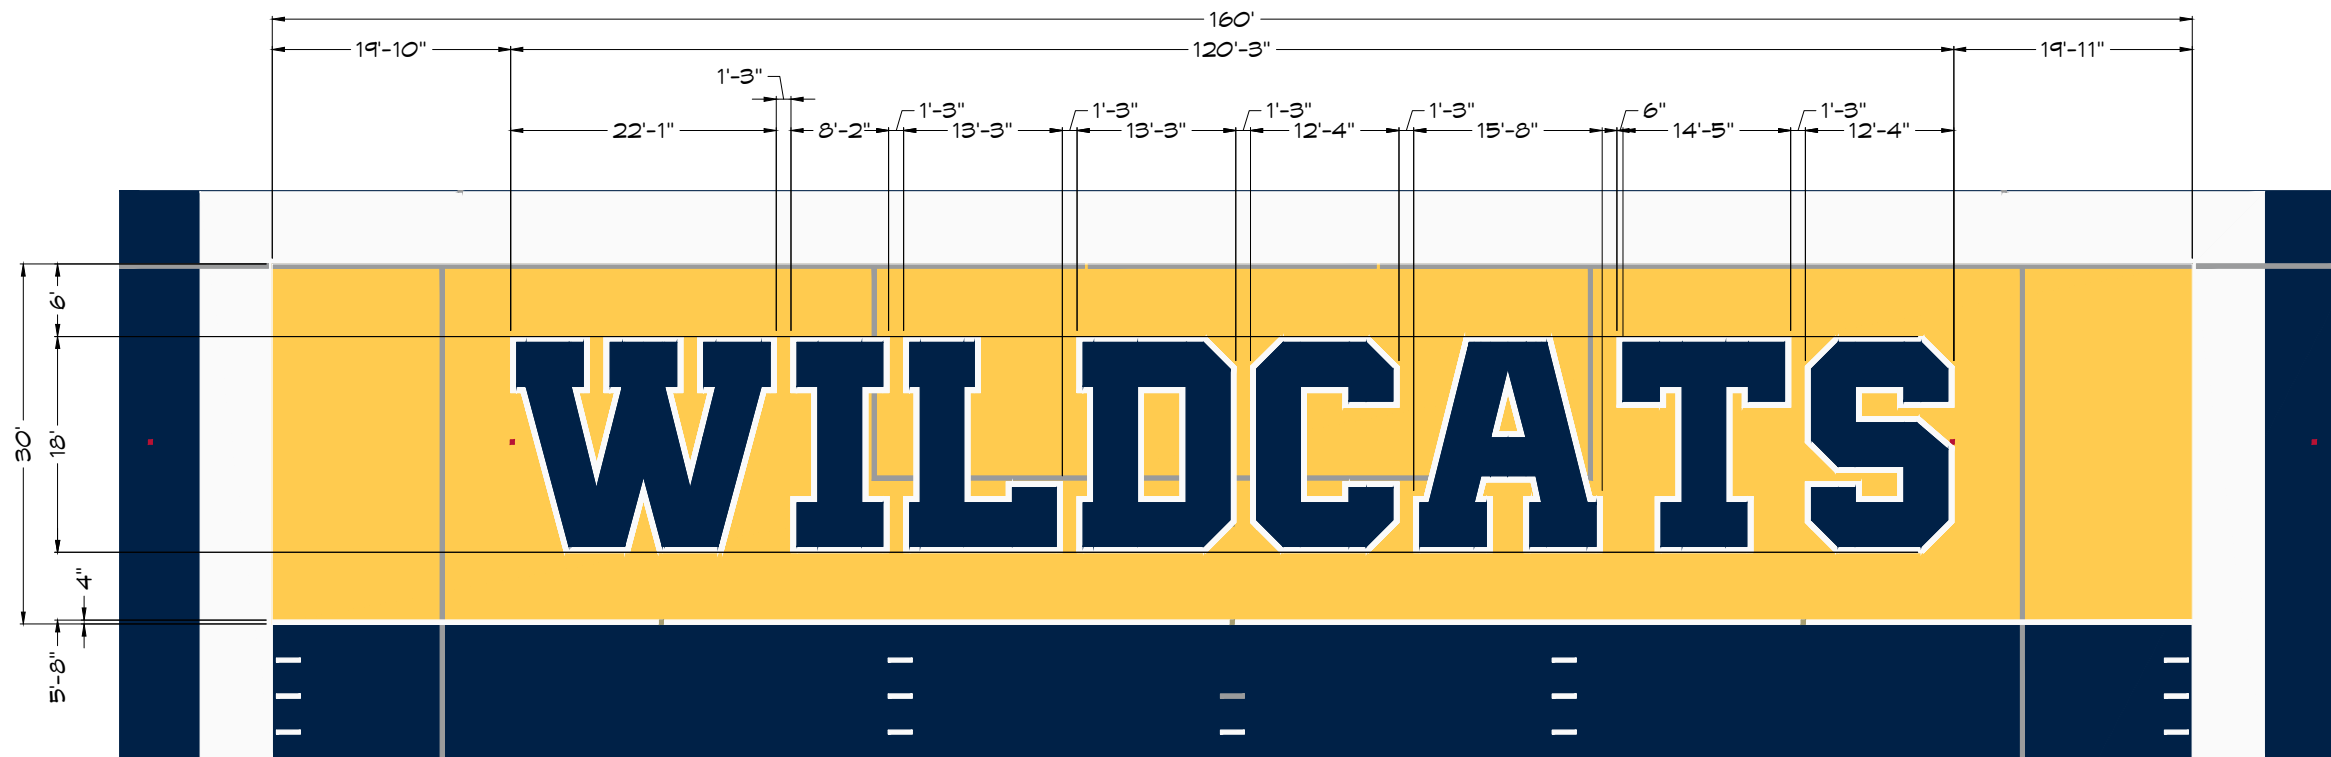

ENDZONE LAYOUT
SCALE: 1/16" = 1'-0"

EZ LETTER COLOR LEGEND:



THIS SUBMITTAL HAS BEEN SENT FOR REVIEW AND APPROVAL BY THE ARCHITECT/ENGINEER. WORK MAY NOT PROCEED UNTIL AN APPROVED COPY IS RETURNED.

REVIEWED BY: _____

REVIEWED DATE: _____

TURF AREA:	78,629 SF
INFILL:	RUBBER/SAND
SEAMS:	GLUED
INLAYS:	GLUED



Project Name:
OXFORD FOOTBALL CLUB
Oxford, MI

Sheet Title:
ENDZONE LAYOUT

Date: 06/15/11
Drawn By: BKJ
Project No: -
Scale: AS SHOWN
Issue: Final
Sheet Number:



MIDFIELD LOGO LAYOUT
SCALE: 1/8" = 1'-0"

LOGO COLOR LEGEND:
 WHITE 12" BORDER
 BRT YELLOW



(2) LOGOS REQUIRED. EXACT LOCATIONS TO BE DETERMINED.

SIDELINE LOGO
SCALE: 1/8" = 1'-0"

FIELD/LIME

THIS SUBMITTAL HAS BEEN SENT FOR REVIEW AND APPROVAL BY THE ARCHITECT/ENGINEER. WORK MAY NOT PROCEED UNTIL AN APPROVED COPY IS RETURNED.

REVIEWED BY: _____
 REVIEWED DATE: _____


TURF AREA:	78,629 SF
INFILL:	RUBBER/SAND
SEAMS:	GLUED
INLAYS:	GLUED



Project Name:
OXFORD FOOTBALL CLUB
 Oxford, MI

Sheet Title:
MIDFIELD LOGO LAYOUT

Date: 06/15/11
 Drawn By: BKJ
 Project No: -
 Scale: AS SHOWN
 Issue: Final
 Sheet Number:
10

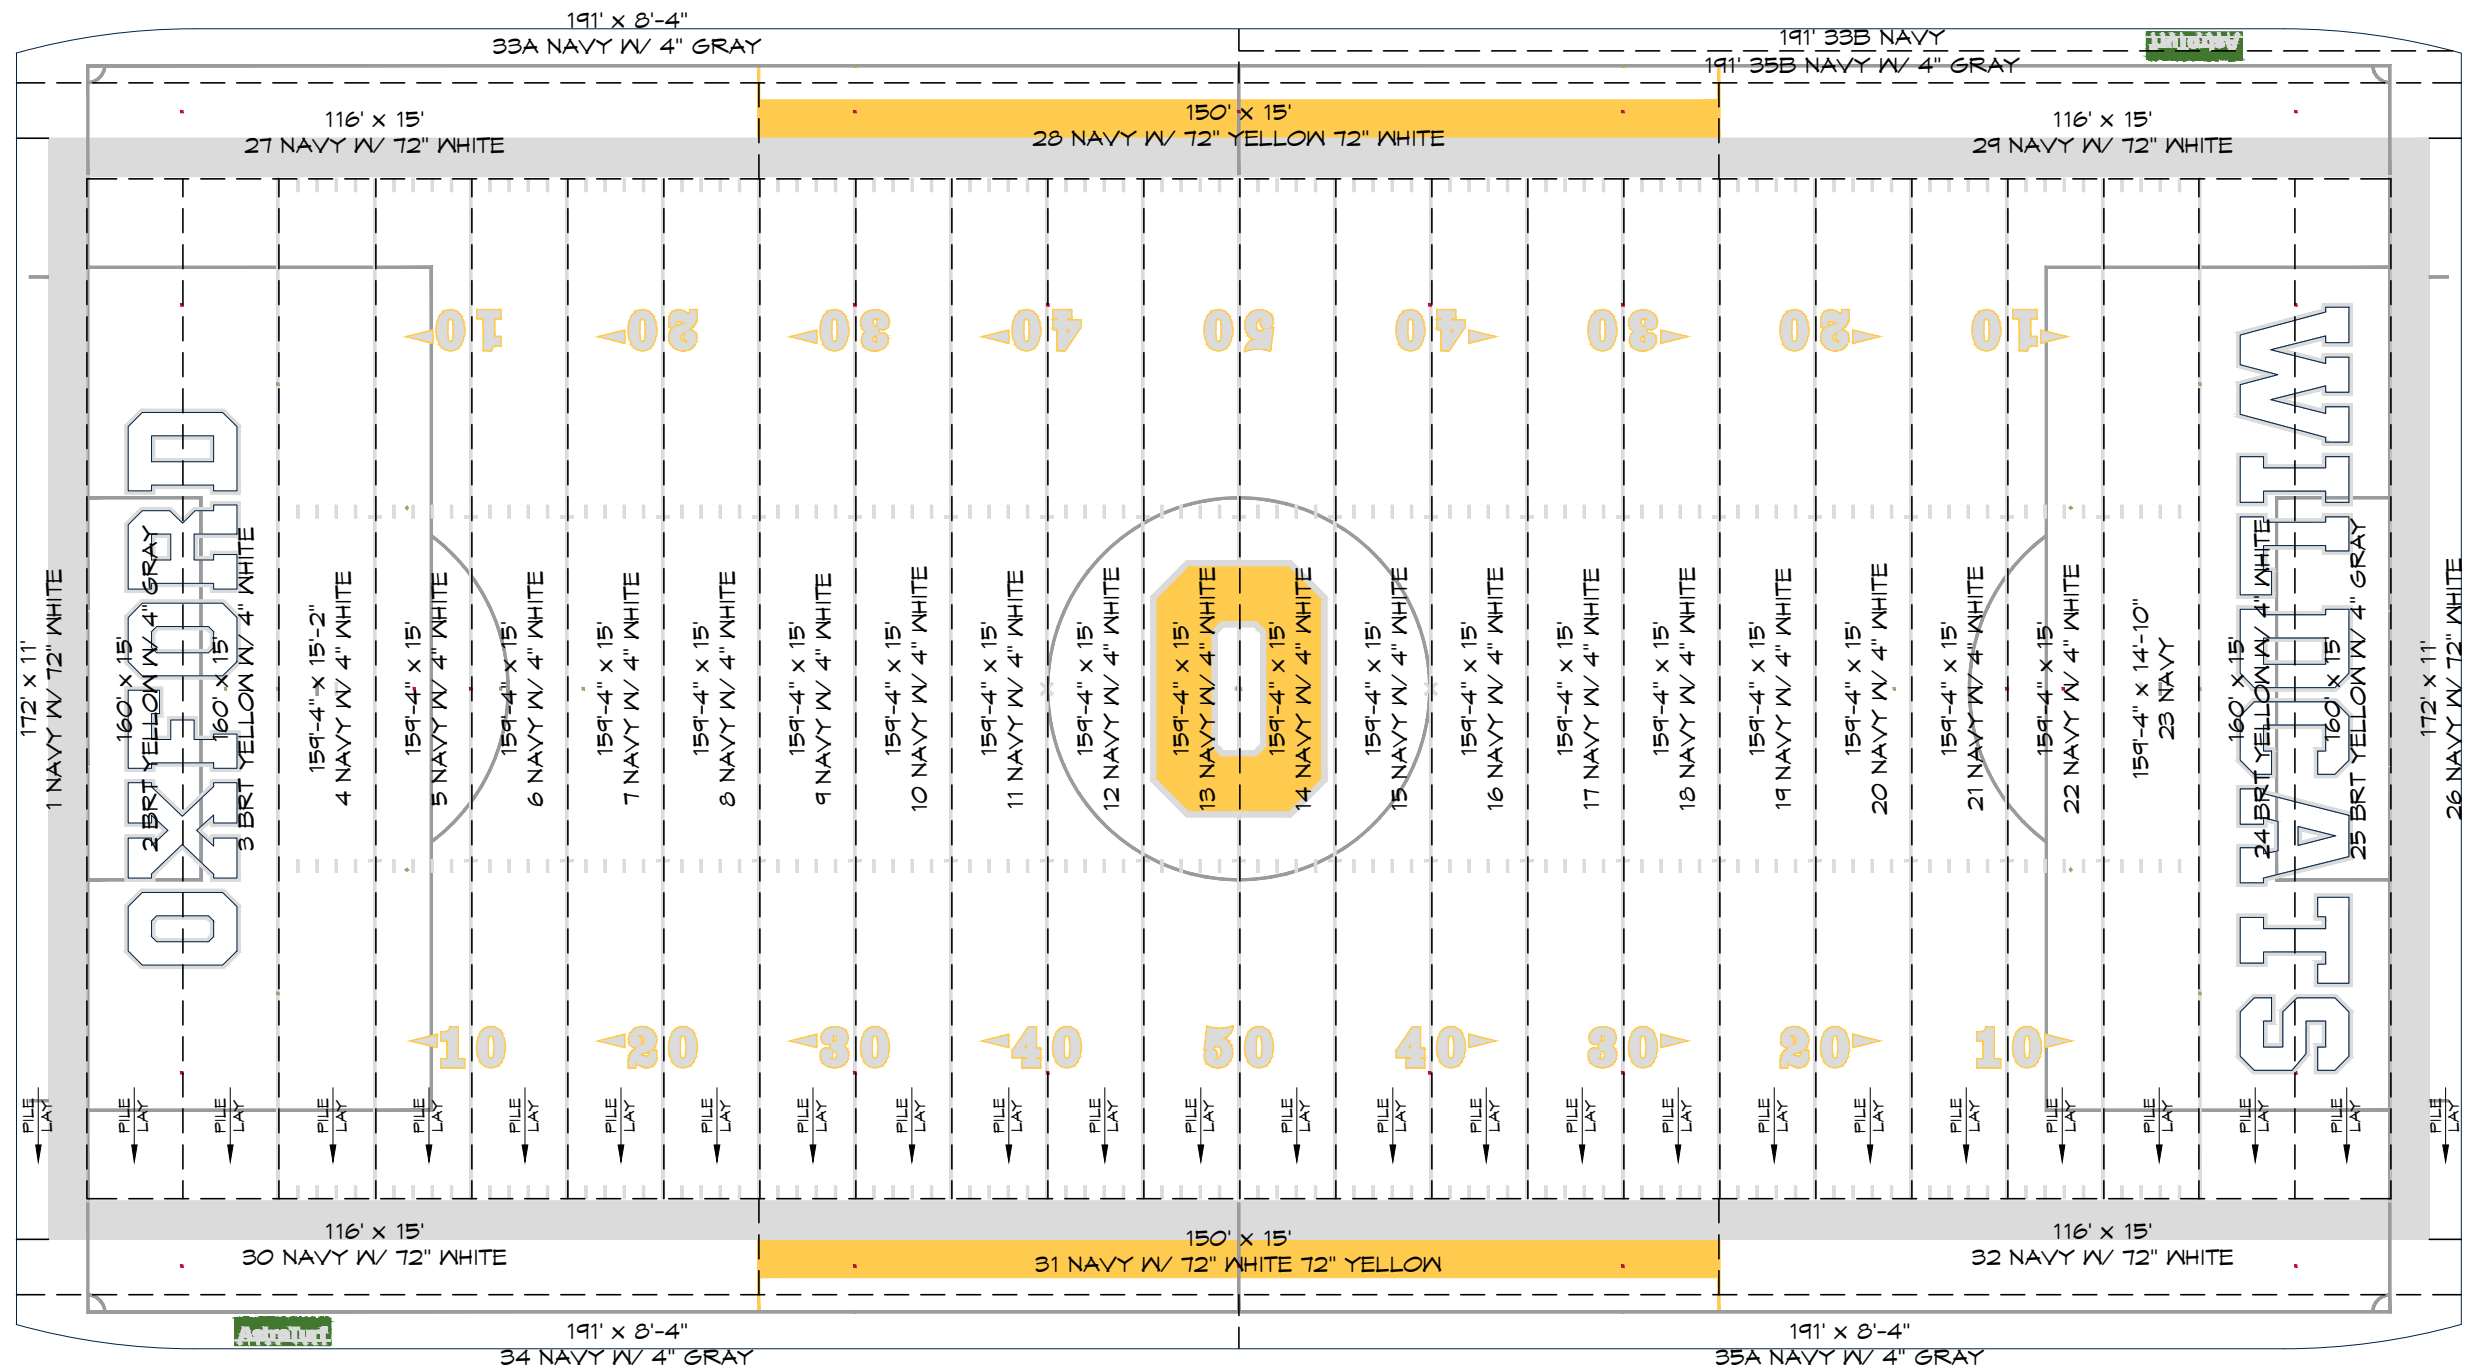

SYNTHETIC TURF SEAMING LAYOUT
SCALE: 1" = 30'-0"

TURF SEAMING NOTES:

1. ALL PANELS ARE 15 FOOT PANELS UNLESS DIMENSIONED OTHERWISE.
2. ALL SEAMS ON THE PLAYING FIELD WILL RUN THE SAME DIRECTION.
3. REFER TO PANEL DETAILS FOR SYNTHETIC TURF PANEL LAYOUTS WHICH INDICATE YARDLINES, BORDERS, ETC.

THIS SUBMITTAL HAS BEEN SENT FOR REVIEW AND APPROVAL BY THE ARCHITECT/ENGINEER. WORK MAY NOT PROCEED UNTIL AN APPROVED COPY IS RETURNED.

REVIEWED BY: _____
REVIEWED DATE: _____


TURF AREA:	70,629 SF
INFILL:	RUBBER/SAND
SEAMS:	GLUED INLAYS: GLUED




Project Name:
OXFORD FOOTBALL CLUB
Oxford, MI

Sheet Title:
ROLL LAYOUT


Date:	06/15/11
Drawn By:	BKJ
Project No.:	-
Scale:	AS SHOWN
Issue:	Final
Sheet Number:	11

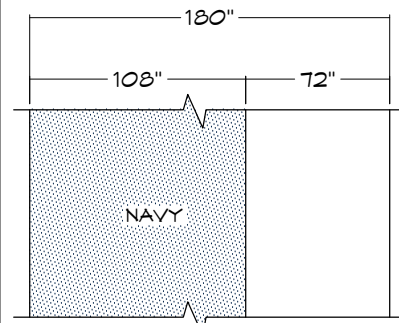


END LINE PANEL
(1)

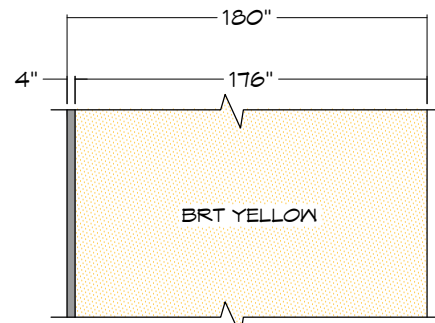


GOAL LINE PANEL
(2)

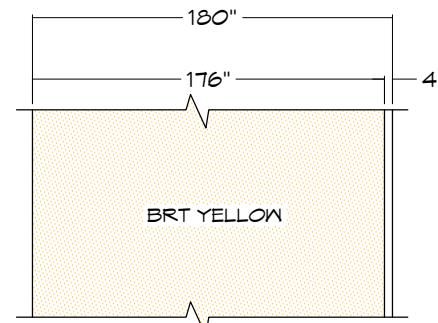


GOAL LINE PANEL
(3)

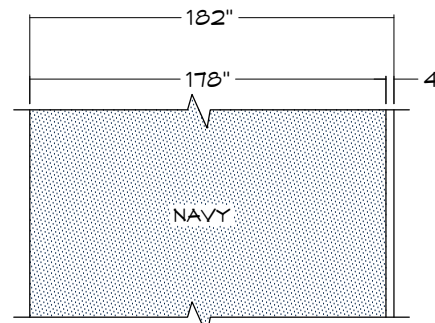


GOAL LINE TO 5 YL
(4)

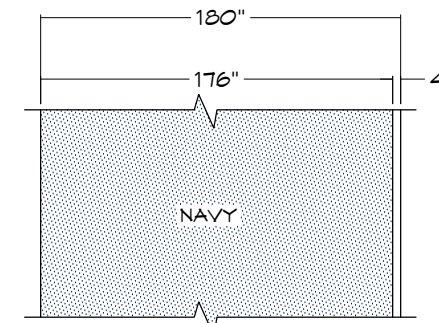


YARDLINE PANEL
(5-22)

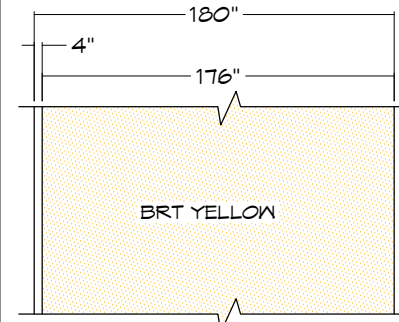


GOAL LINE PANEL
(24)

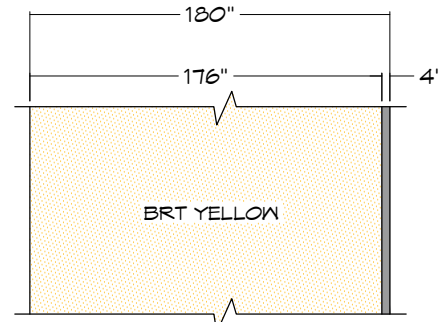


GOAL LINE PANEL
(25)

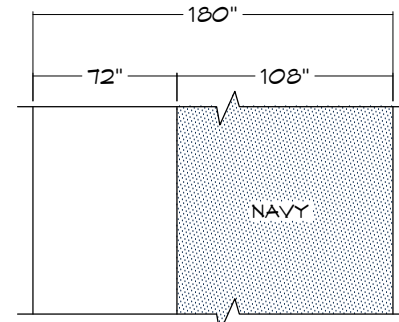


END LINE PANEL
(26)

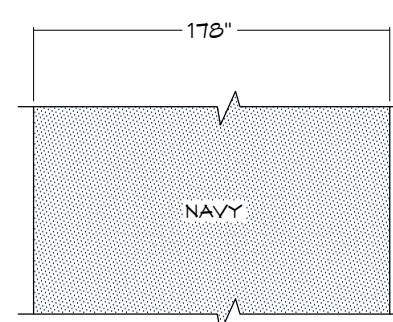


5 YL TO GOAL LINE
(23)

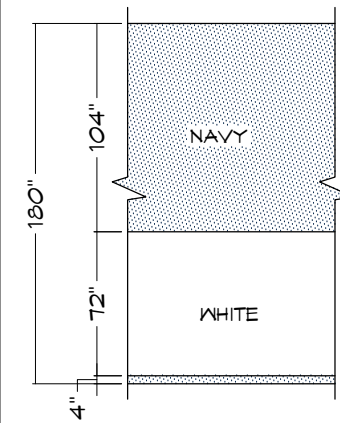


SIDELINE PANEL
(27 & 29)

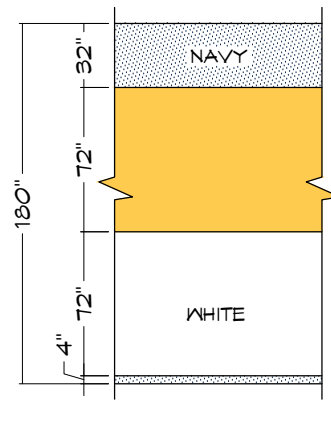


COACHING BOX
(28)

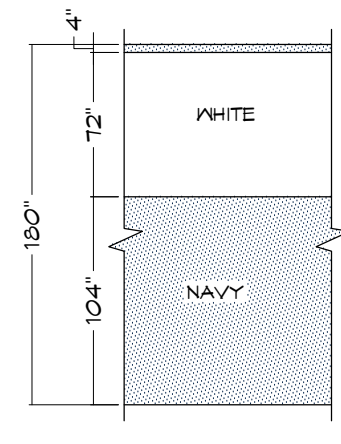


SIDELINE PANEL
(30 & 32)

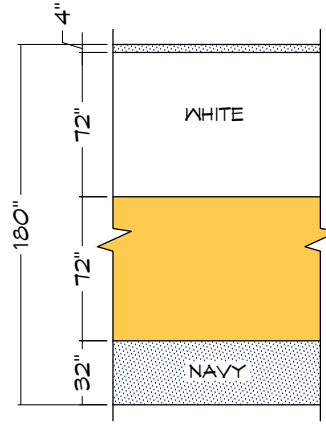


COACHING BOX
(31)

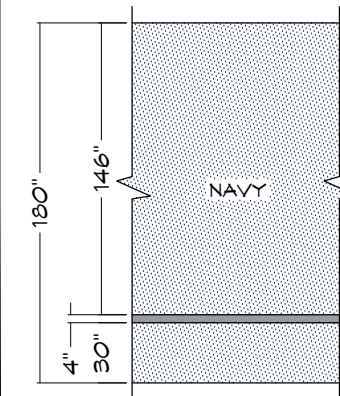

SIDELINE PANEL
(33)

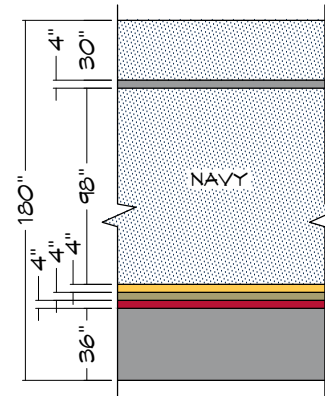

SIDELINE PANEL
(34)
YELLOW, VEGAS GOLD, RED & GRAY LINE MATERIAL

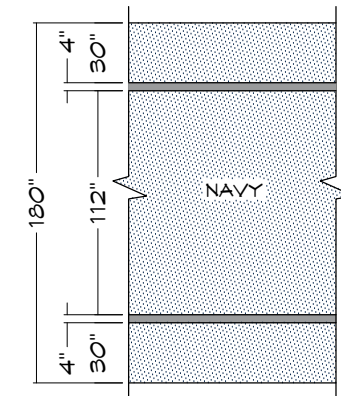

SIDELINE PANEL
(35)

TURF AREA:	70,629 SF
INFILL:	RUBBER/SAND
SEAMS:	GLUED
	INLAYS: GLUED



Project Name:
OXFORD FOOTBALL CLUB
Oxford, MI

Sheet Title:
ROLL DETAILS

THIS SUBMITTAL HAS BEEN SENT FOR REVIEW AND APPROVAL BY THE ARCHITECT/ENGINEER. WORK MAY NOT PROCEED UNTIL AN APPROVED COPY IS RETURNED.

REVIEWED BY: _____
REVIEWED DATE: _____

Date:	06/15/11
Drawn By:	BKJ
Project No.:	-
Scale:	AS SHOWN
Issue:	Final
Sheet Number:	12